


TB:V8.01.03
 Plotted: \$4/8/2021\$
 File: SC:\bmc\connect\tdms07552129461-EX-CG102.dwg\$

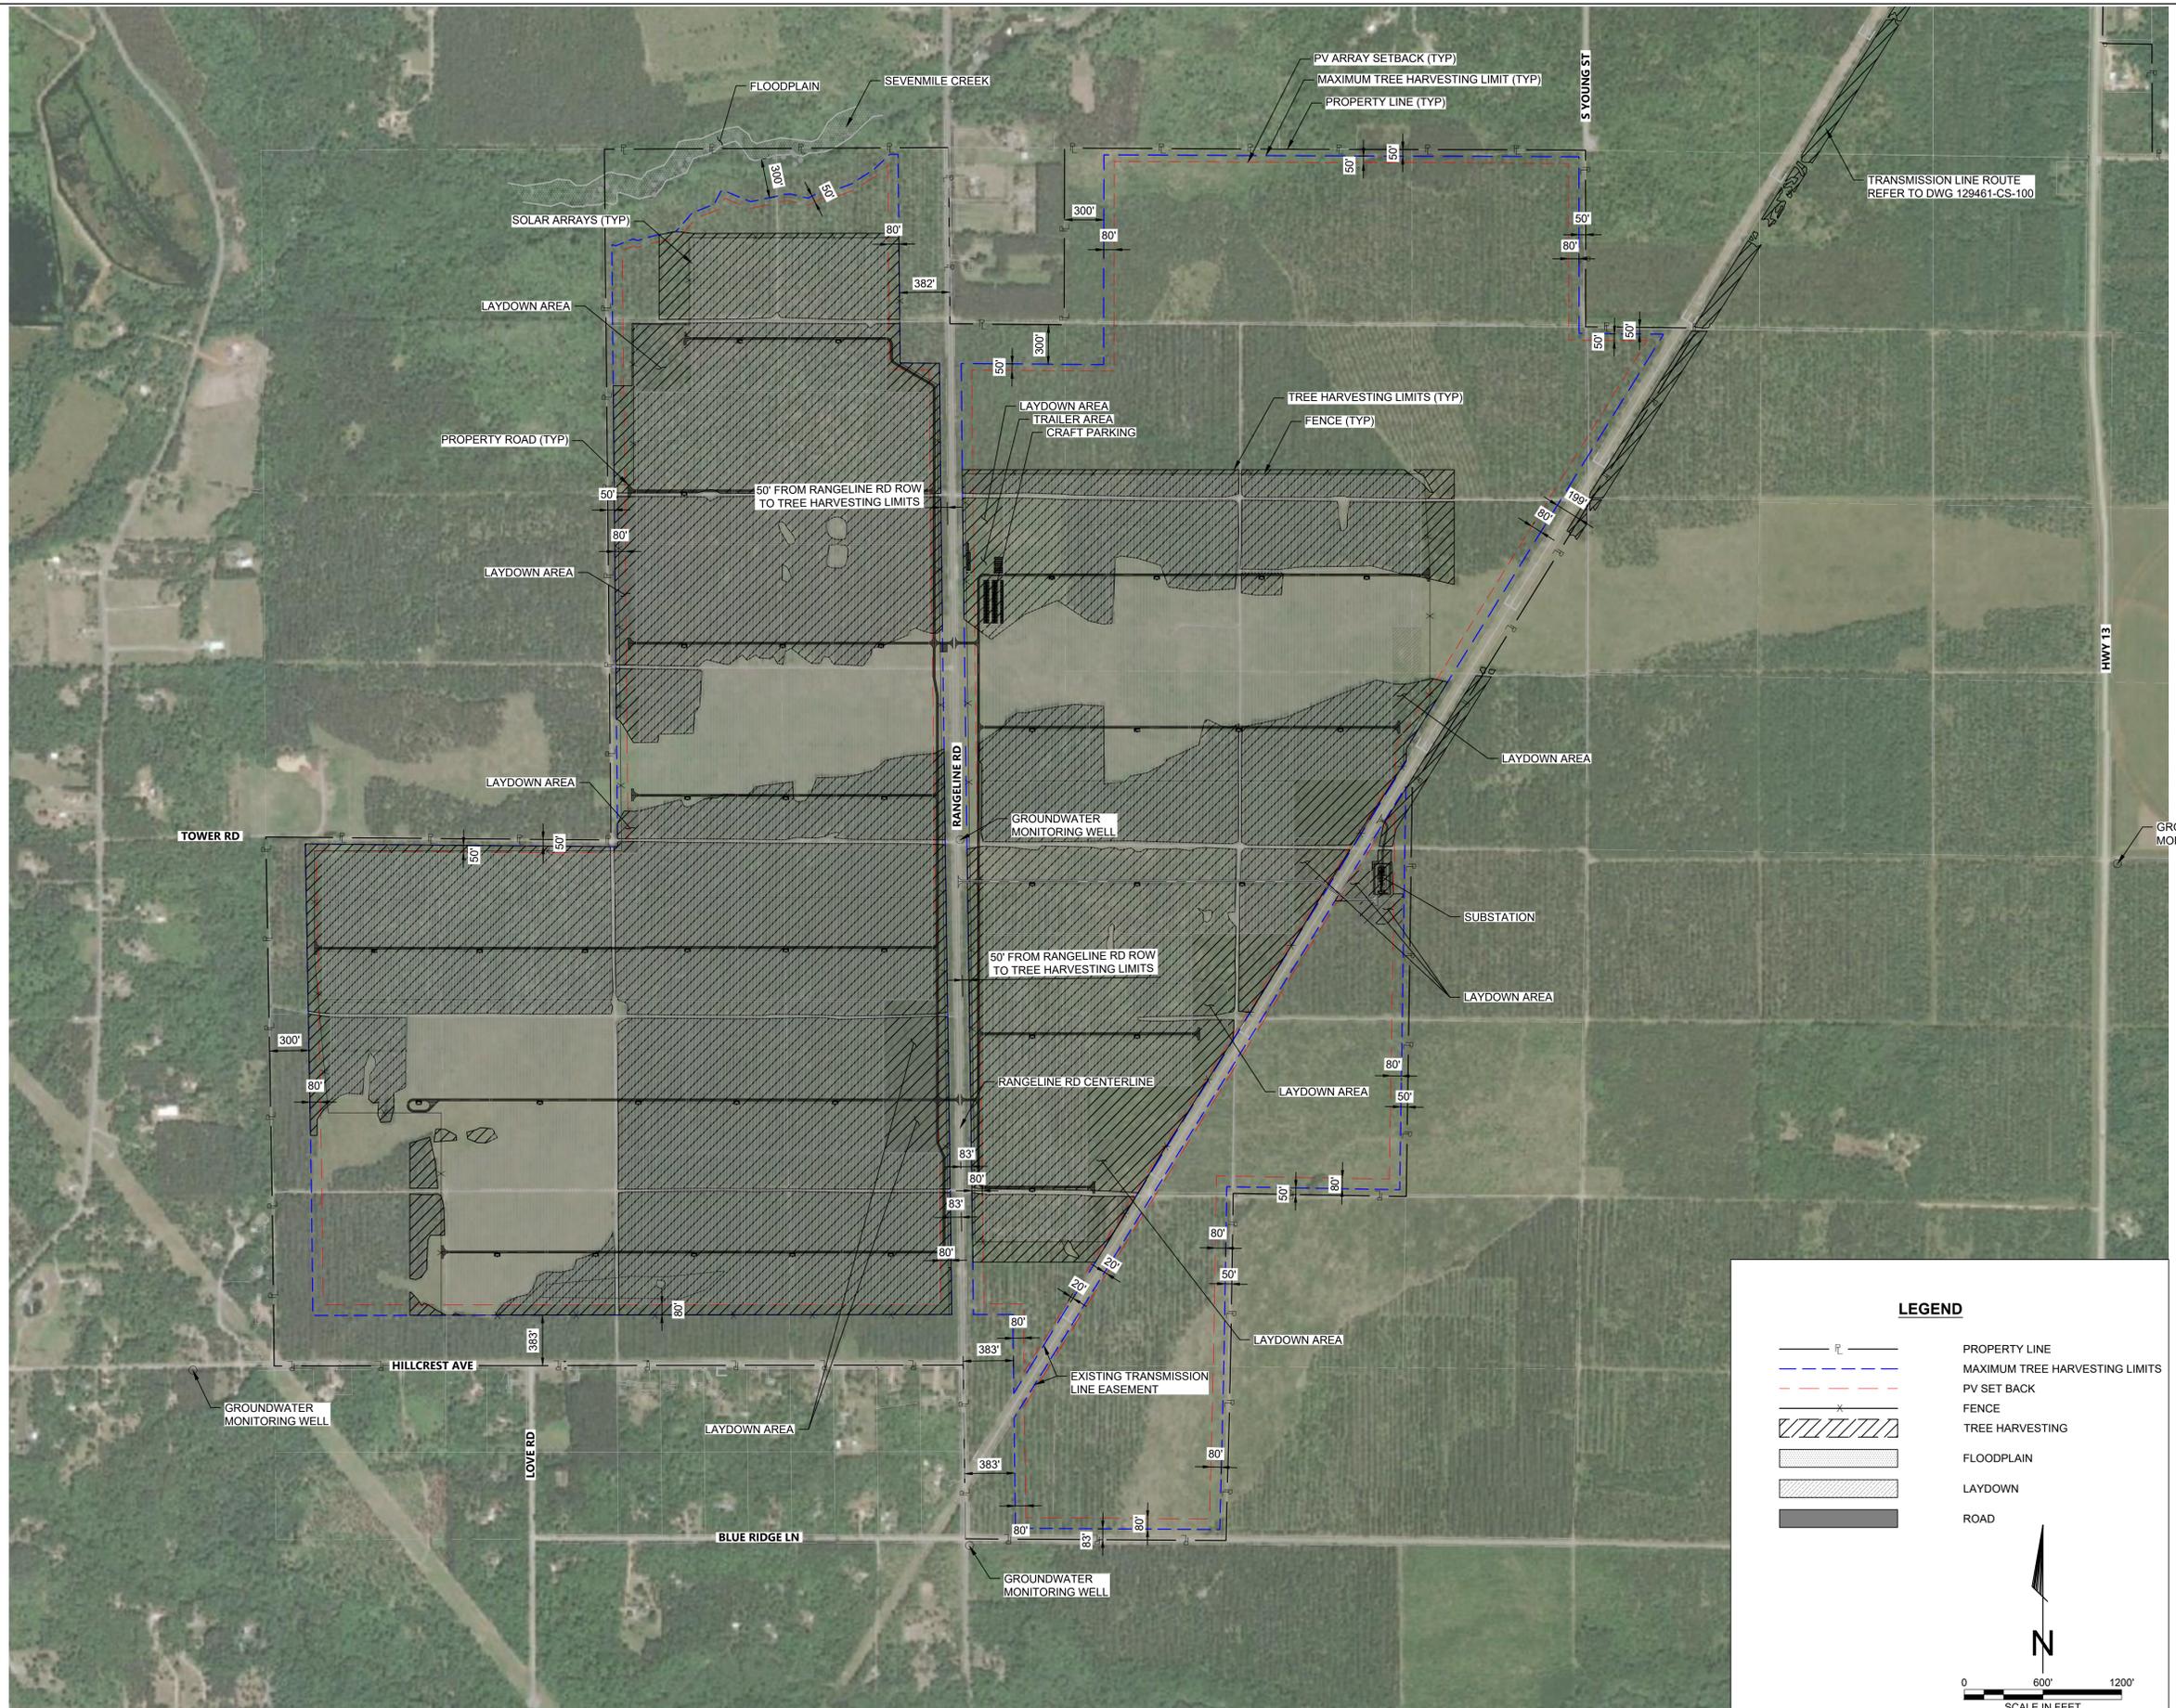

LEGEND

- PROPERTY LINE
- MAXIMUM TREE HARVESTING LIMITS
- PV SET BACK
- FENCE
- TREE HARVESTING
- FLOODPLAIN
- LAYDOWN
- ROAD

N

0 600' 1200'

SCALE IN FEET

FOR CLIENT REVIEW
 DATE: 04-09-2021



9400 WARD PARKWAY
 KANSAS CITY, MO 64114
 816-333-9400
 Burns & McDonnell Engineering Co, Inc.
 1308-11

NO.	DATE	REVISION	BY	CHKD	APVD
A					

CONFIDENTIAL
 These documents are for the use of Alliant Energy. Alliant Energy disclaims all warranties, both expressed and implied. Use by anyone other than Alliant Energy is at their own risk.



WISCONSIN POWER AND LIGHT
 WOOD COUNTY, WI

**WOOD COUNTY SOLAR
 SOLAR SITE MAP AND SETBACKS**

SCALE: As Shown

DWG. NO. **129461-EX-CG102**